


• PHASE ONE PLAN •

LEGEND

- Front Drive
- Front Drive "Skinny"
- Duplex
- Towns
- Rear Drive
- Special Architectural Design Treatment Required
- Lot Frontage
- House Width
- Block Number
- Garage Location
- Roof Leader Connection to Storm Service Required
- Fire Hydrant
- Transformer
- Communication Cabinet
- Bollards
- Street Light
- Proposed Tree & Shrub Location
- 5.9' Wood Screen Fence
- 5.9' Noise Attenuation Fence
- 6.9' Noise Attenuation Fence
- Masonry Wall
- Proposed Future Bus Stop

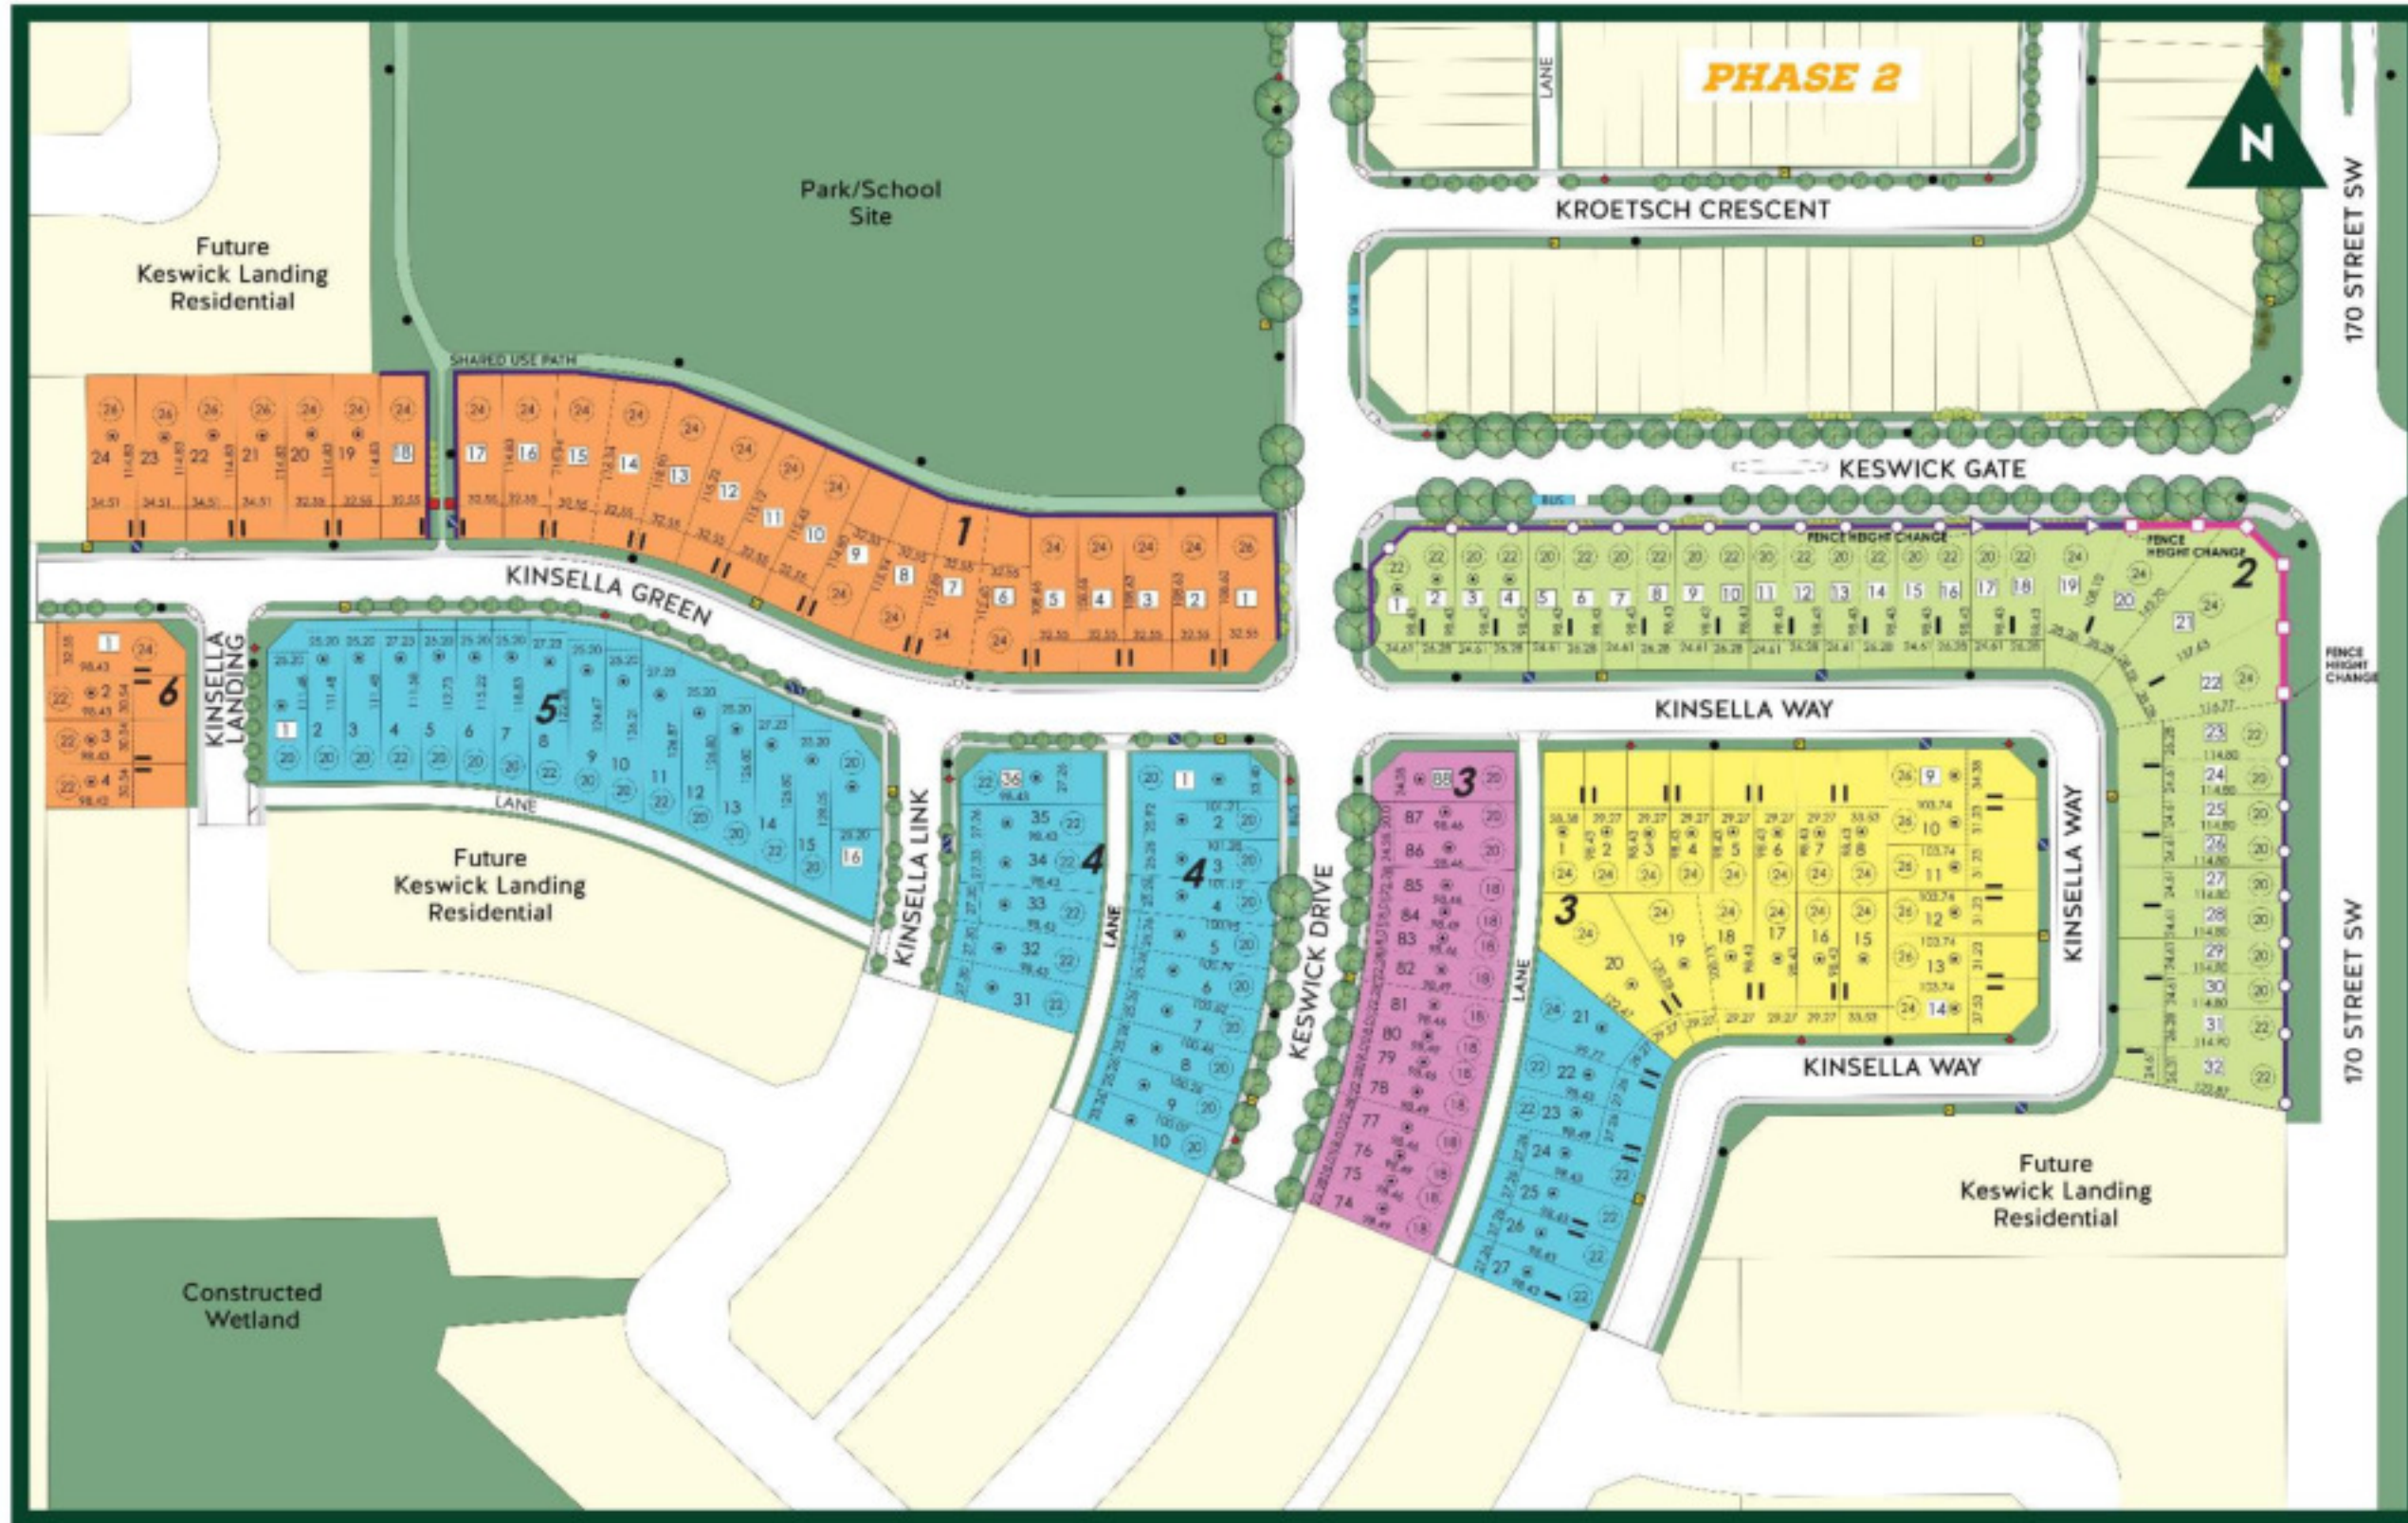

NOVEMBER 2018