


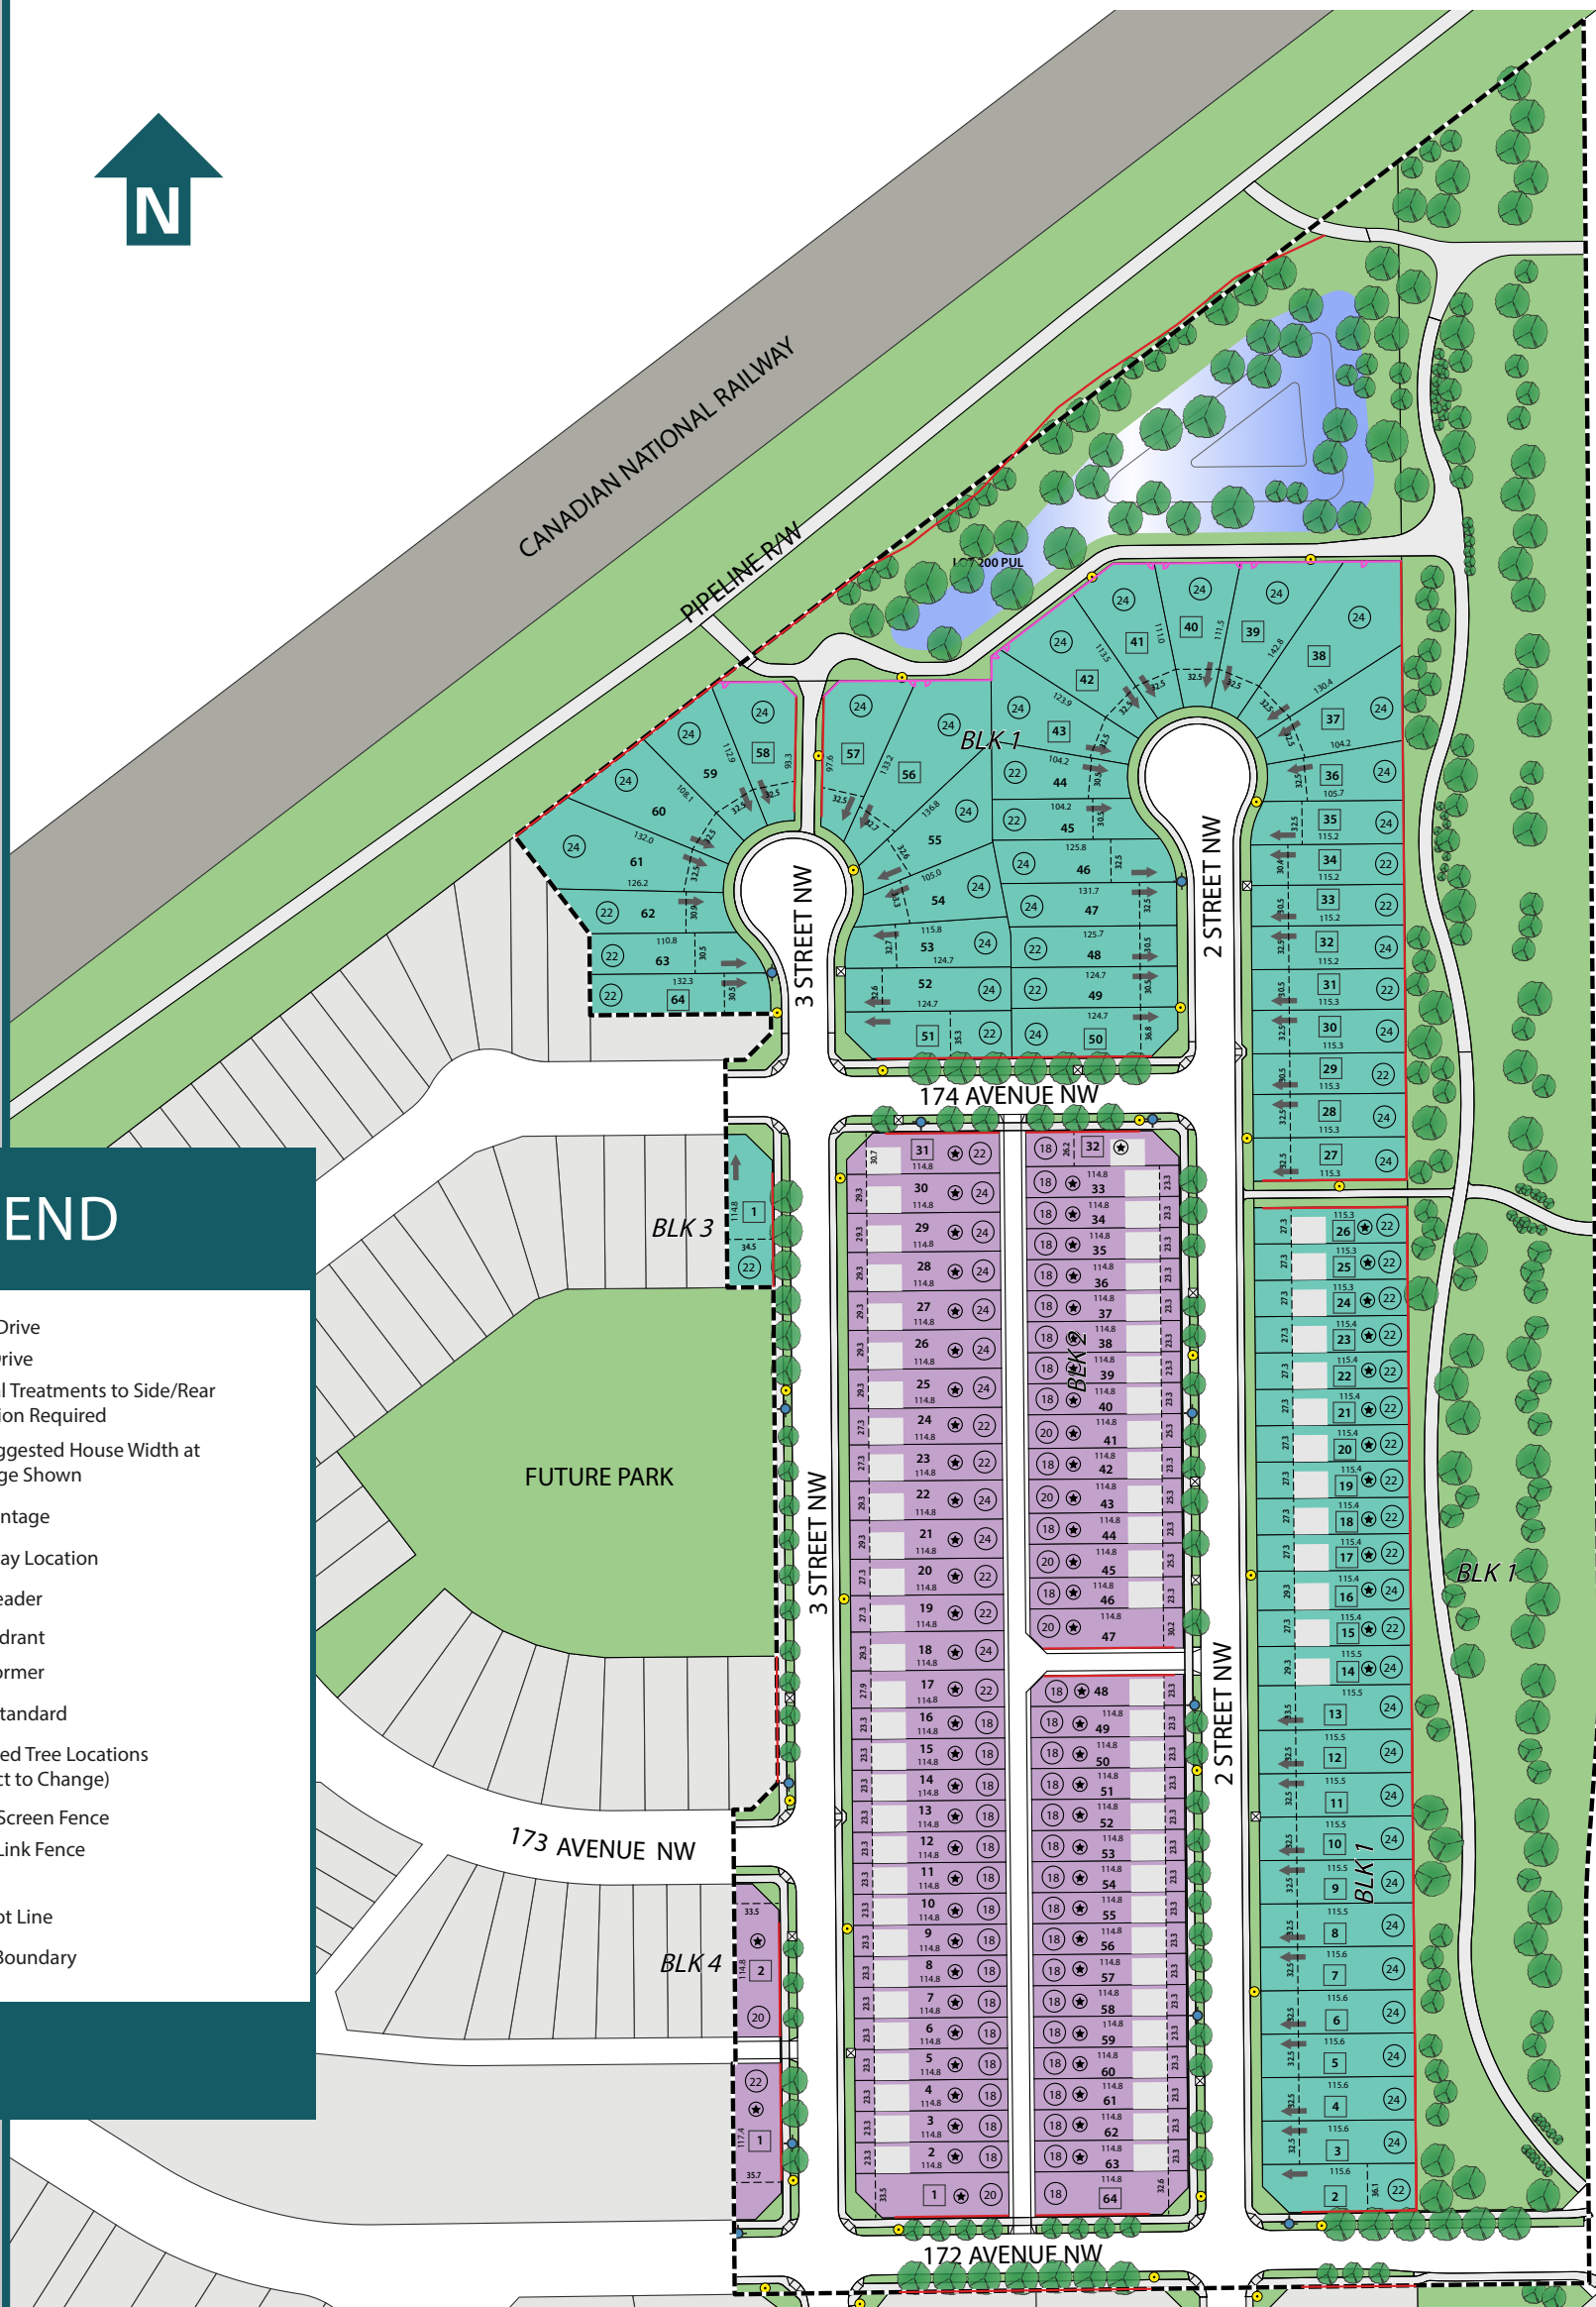

### LEGEND

- Front Drive
- Rear Drive
- Special Treatments to Side/Rear Elevation Required
- 22 Lot Suggested House Width at Frontage Shown
- Lot Frontage
- Driveway Location
- ★ Roof Leader
- Fire Hydrant
- ⊠ Transformer
- Light Standard
- Proposed Tree Locations (Subject to Change)
- Wood Screen Fence
- Chain Link Fence
- ∩ Gate
- Zero Lot Line
- Stage Boundary



MERIDIAN STREET (1 STREET NW)